



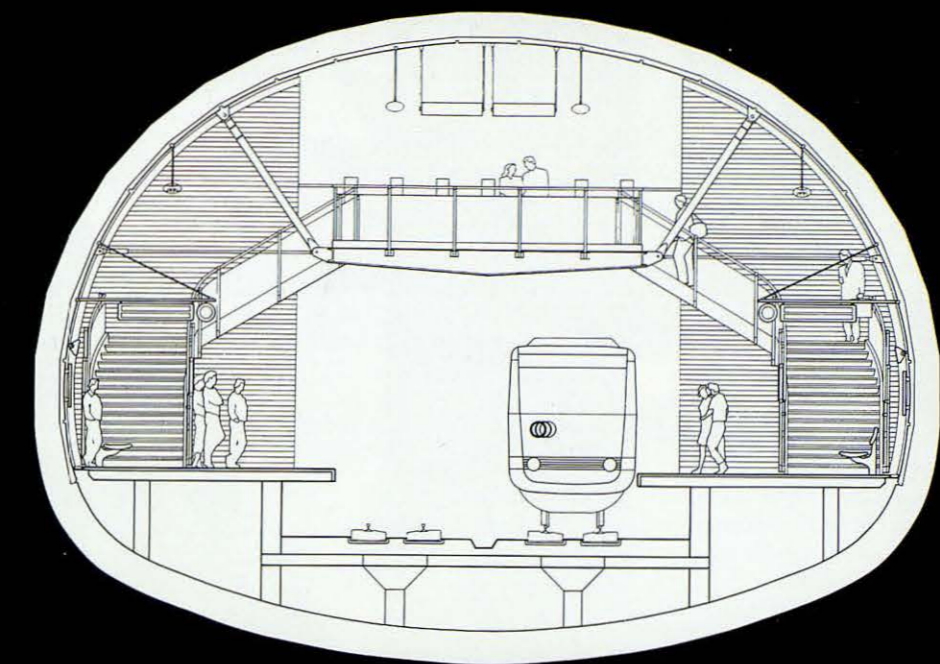

# La ciutat del subsòl

f8

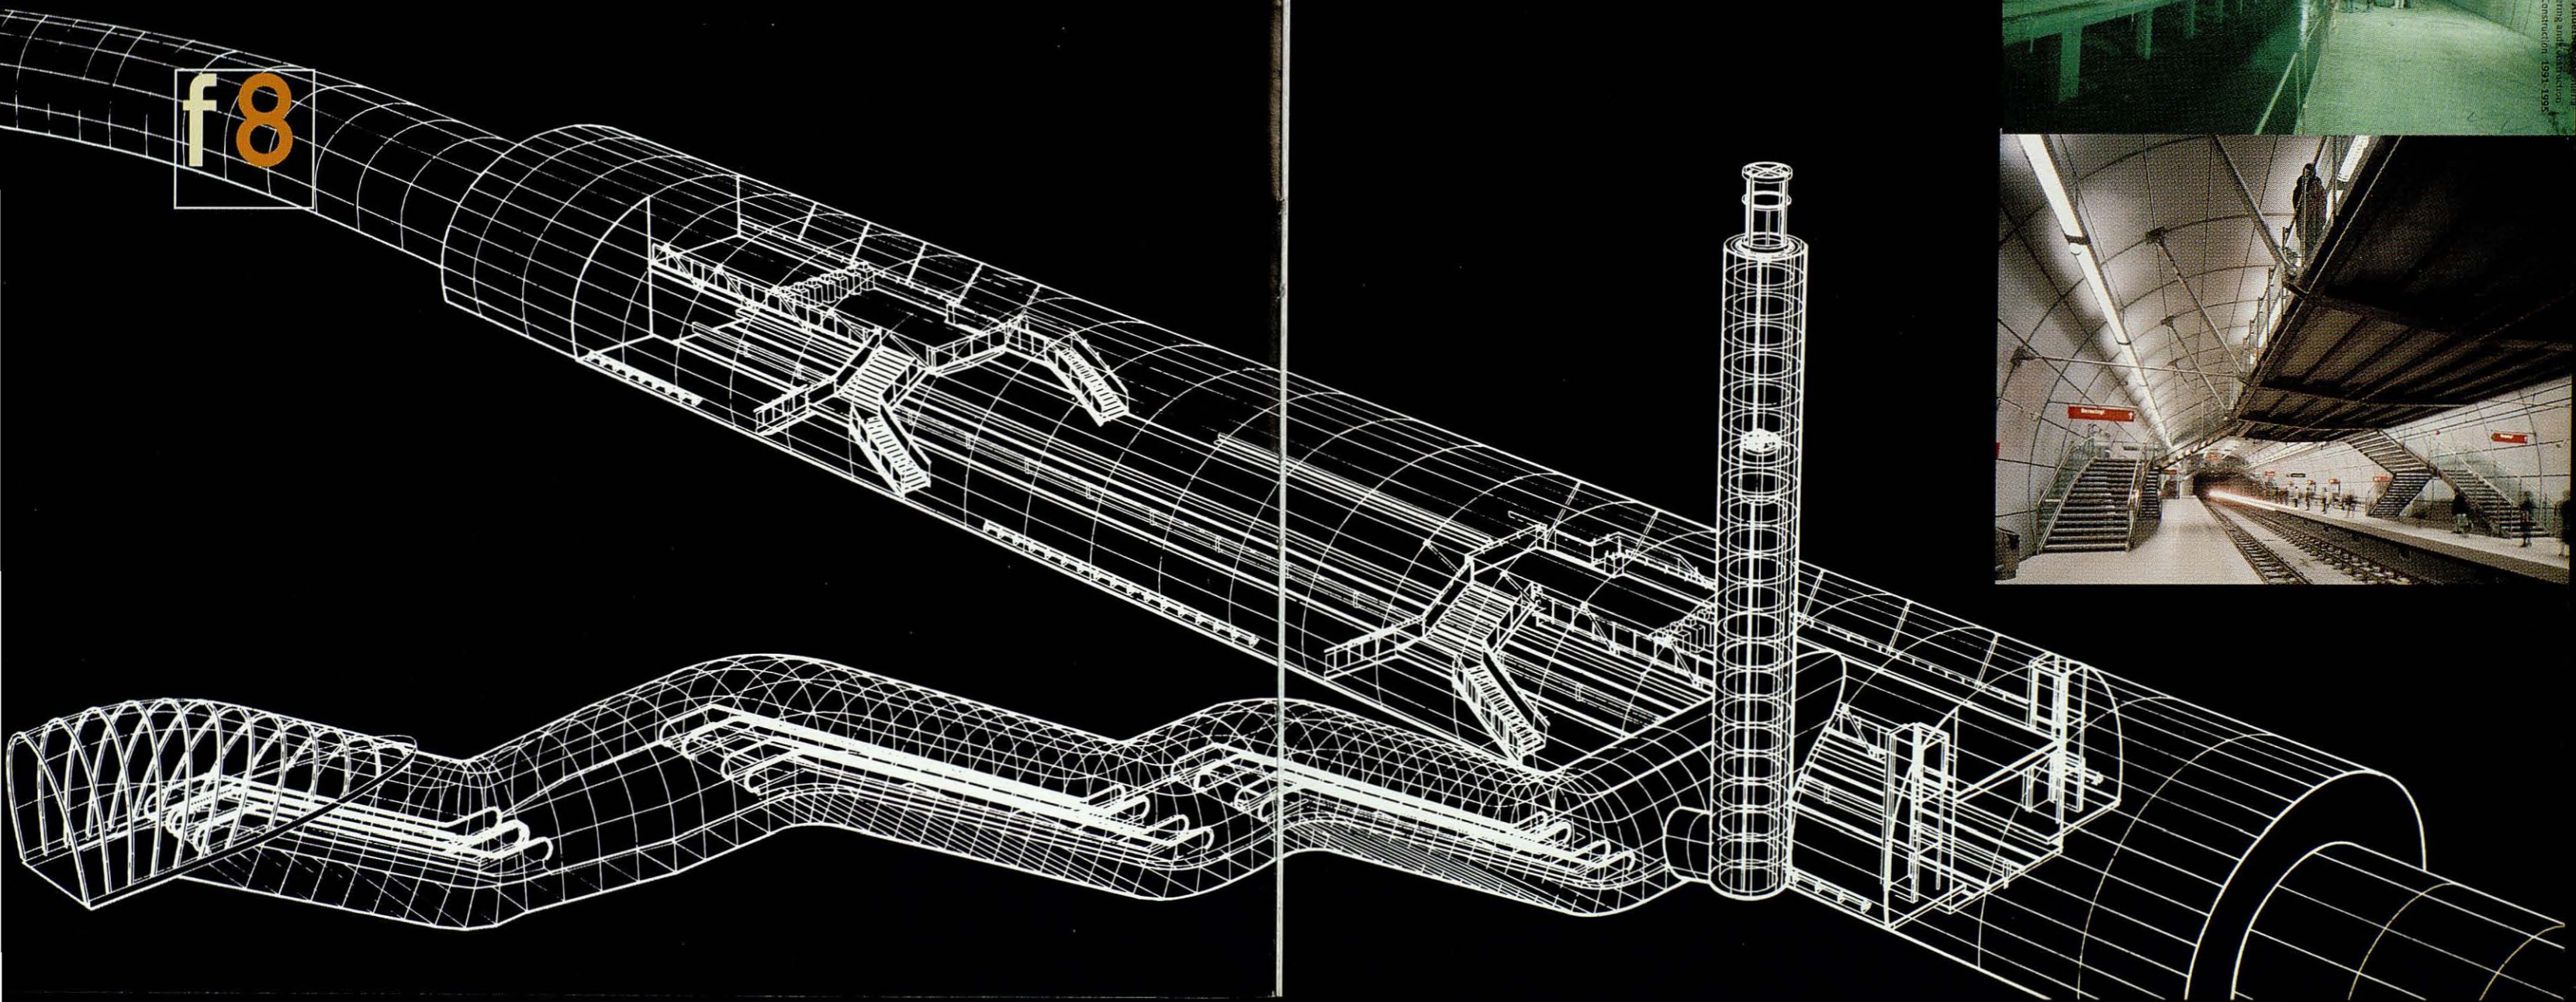

# La ville du sous-sol



Epiluzamento, Site Bilbao — Arquitectos: Architects Sir Norman Foster and Partners — Coordinators: Collaborators: Ute Kamp & Partner, Technological Consultants: Peter H. R. Zimmermann, Göttingen, Germany  
Tunnel Engineering Davis Langdon & Everest (Arquitecto técnico) MERSA (Coordinación proyecto, Ingeniería y estudio de terreno, Project coordination, engineering and site studies)  
management) UTE Fomento-Salvati, Agomati, Dirigidos: Estrechas, LAN-Urtutxochean, POSTISA (Construcción, Contratación) Proyecto: Project 1998 — Inaugurado: Completed: 1991-1993