



## Piscina

## **Swimming-Pool**

**Jacques Herzog**  
**Pierre de Meuron**  
Arquitectes  
Architects


**Riehen**  
Suissa  
Switzerland

1980-83

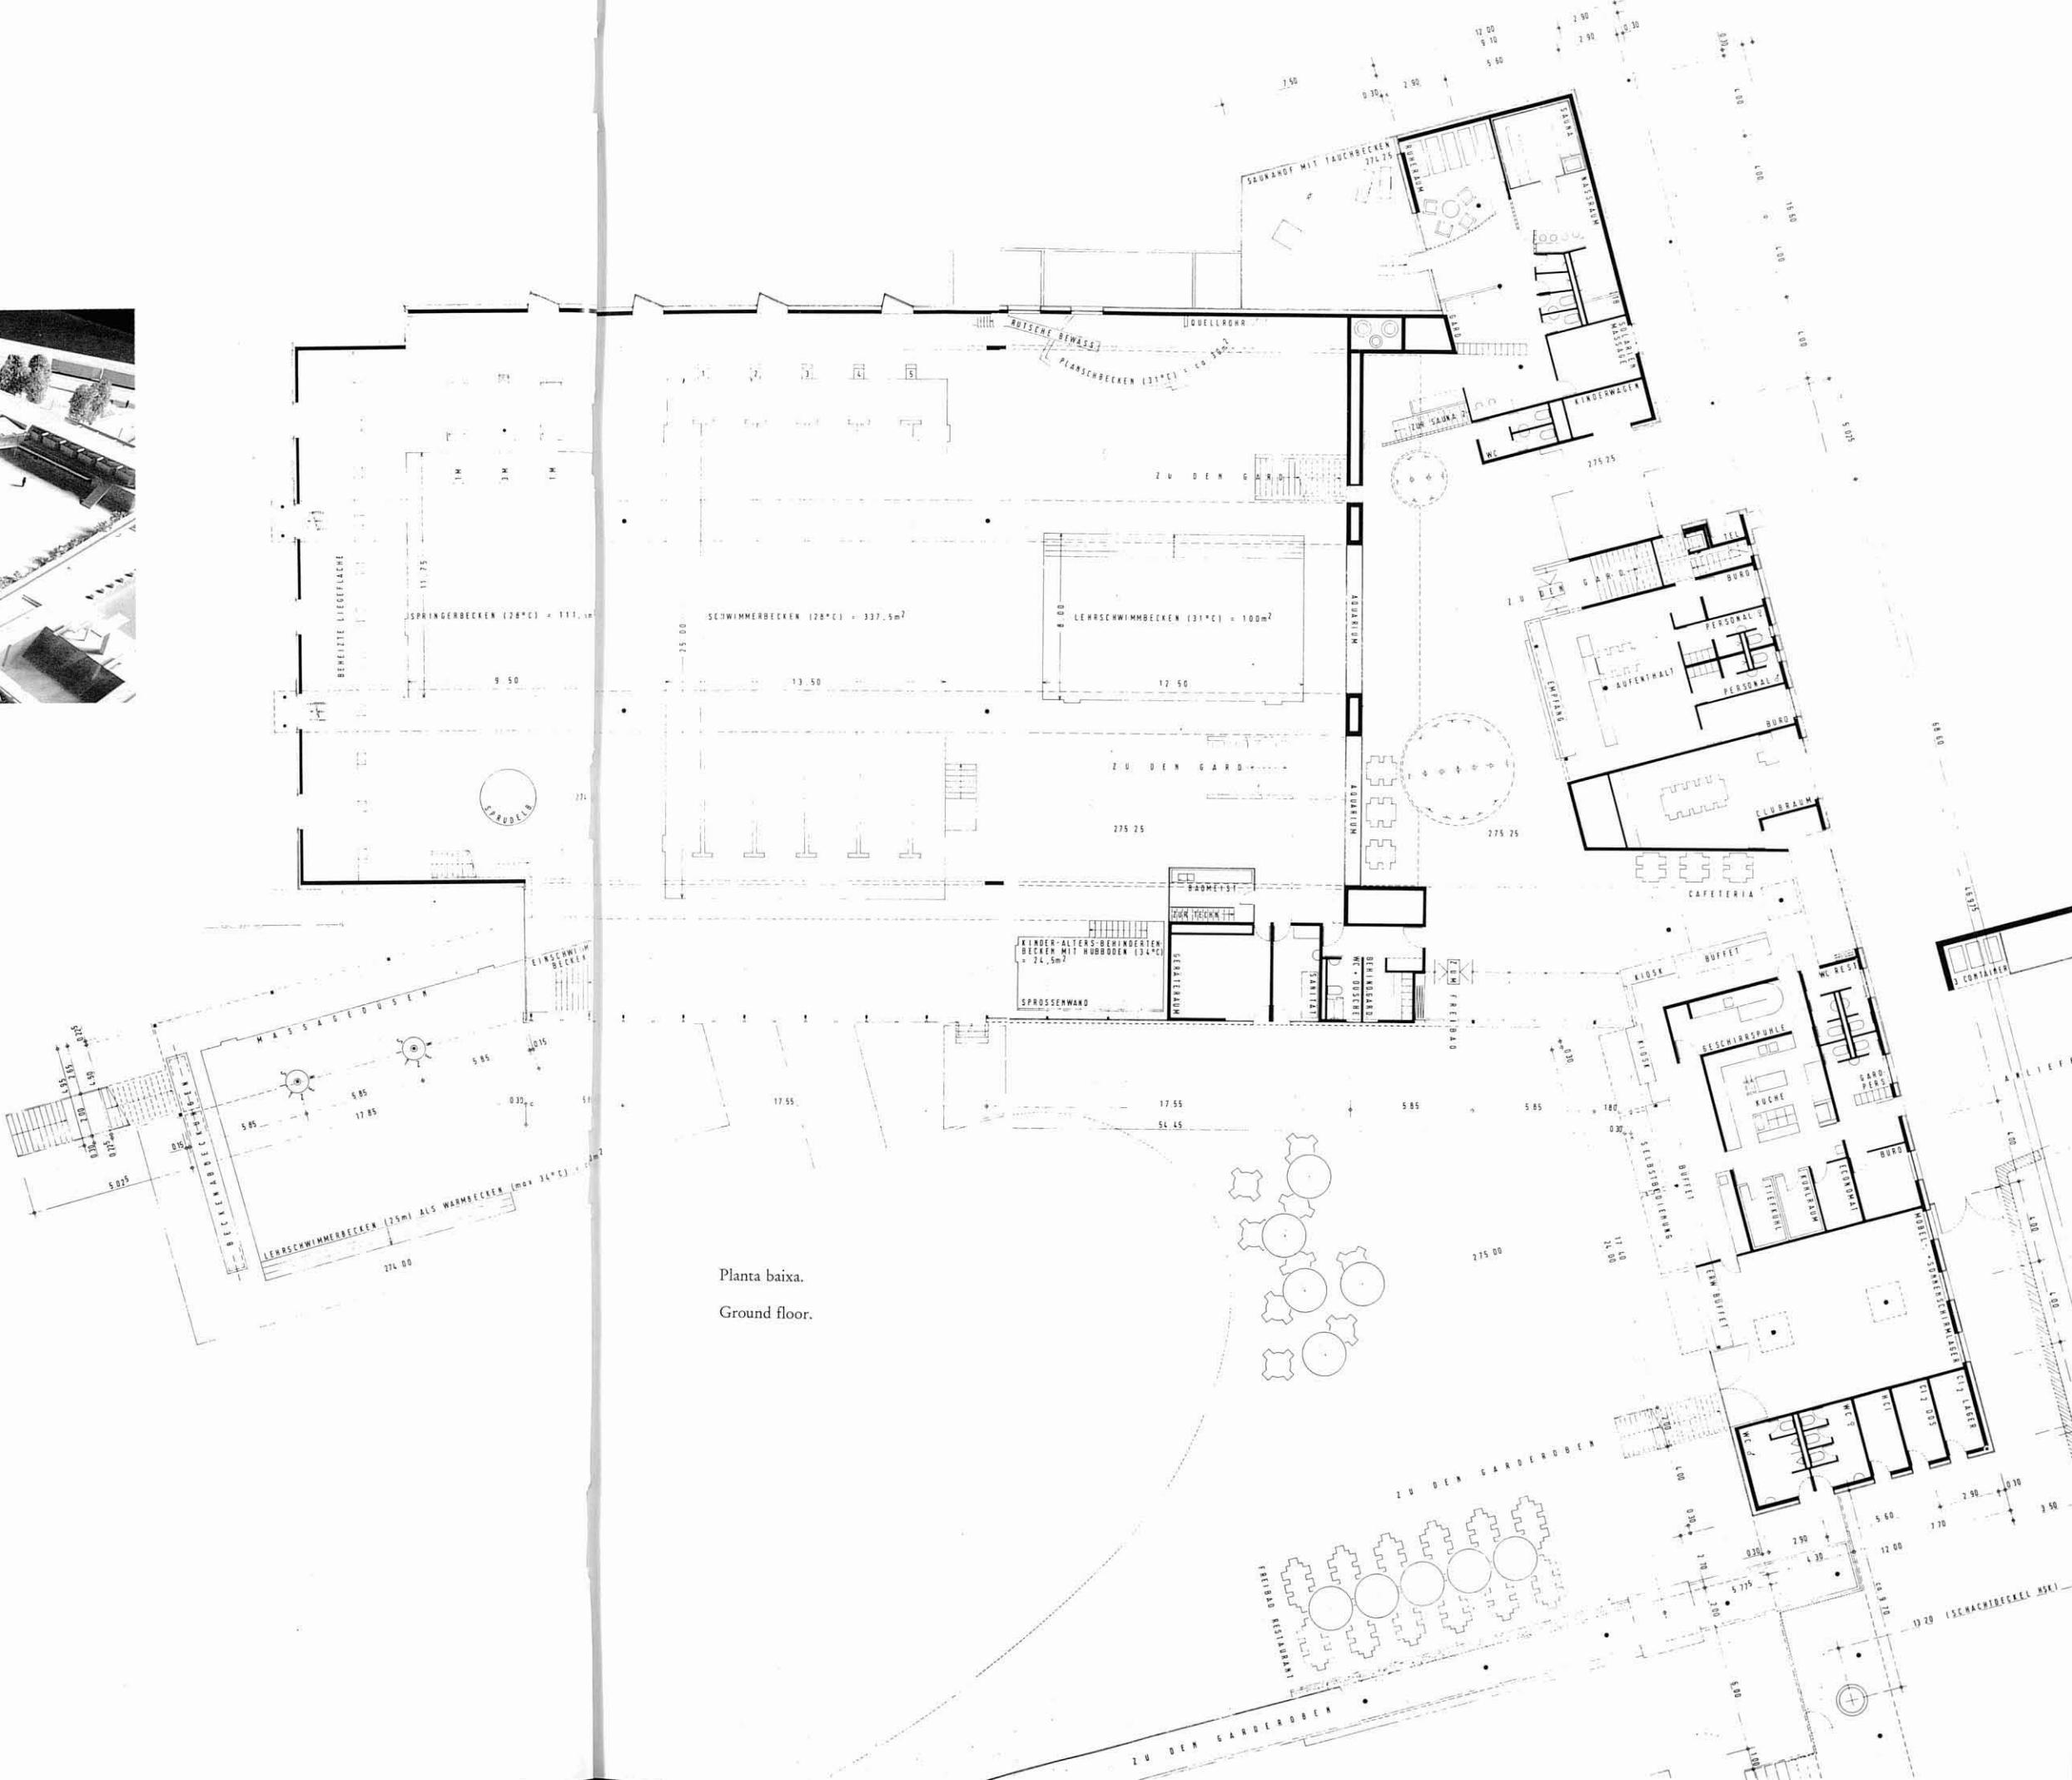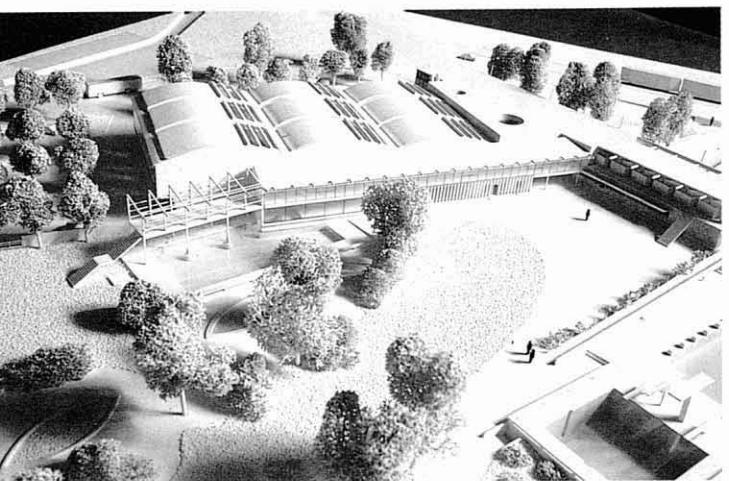

Planta baixa

### Ground floor.

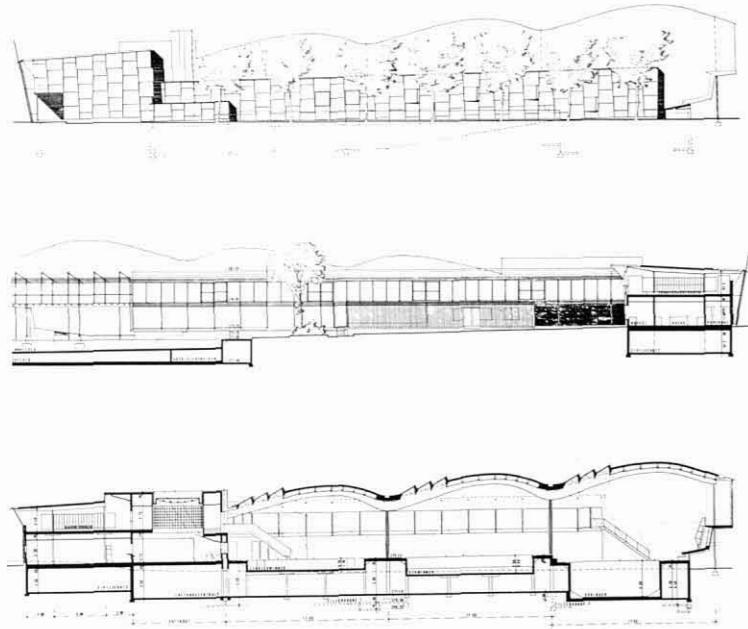

Façanes i secció del Hall de la piscina.

Elevations and section of the hall of the swimming pool.

